


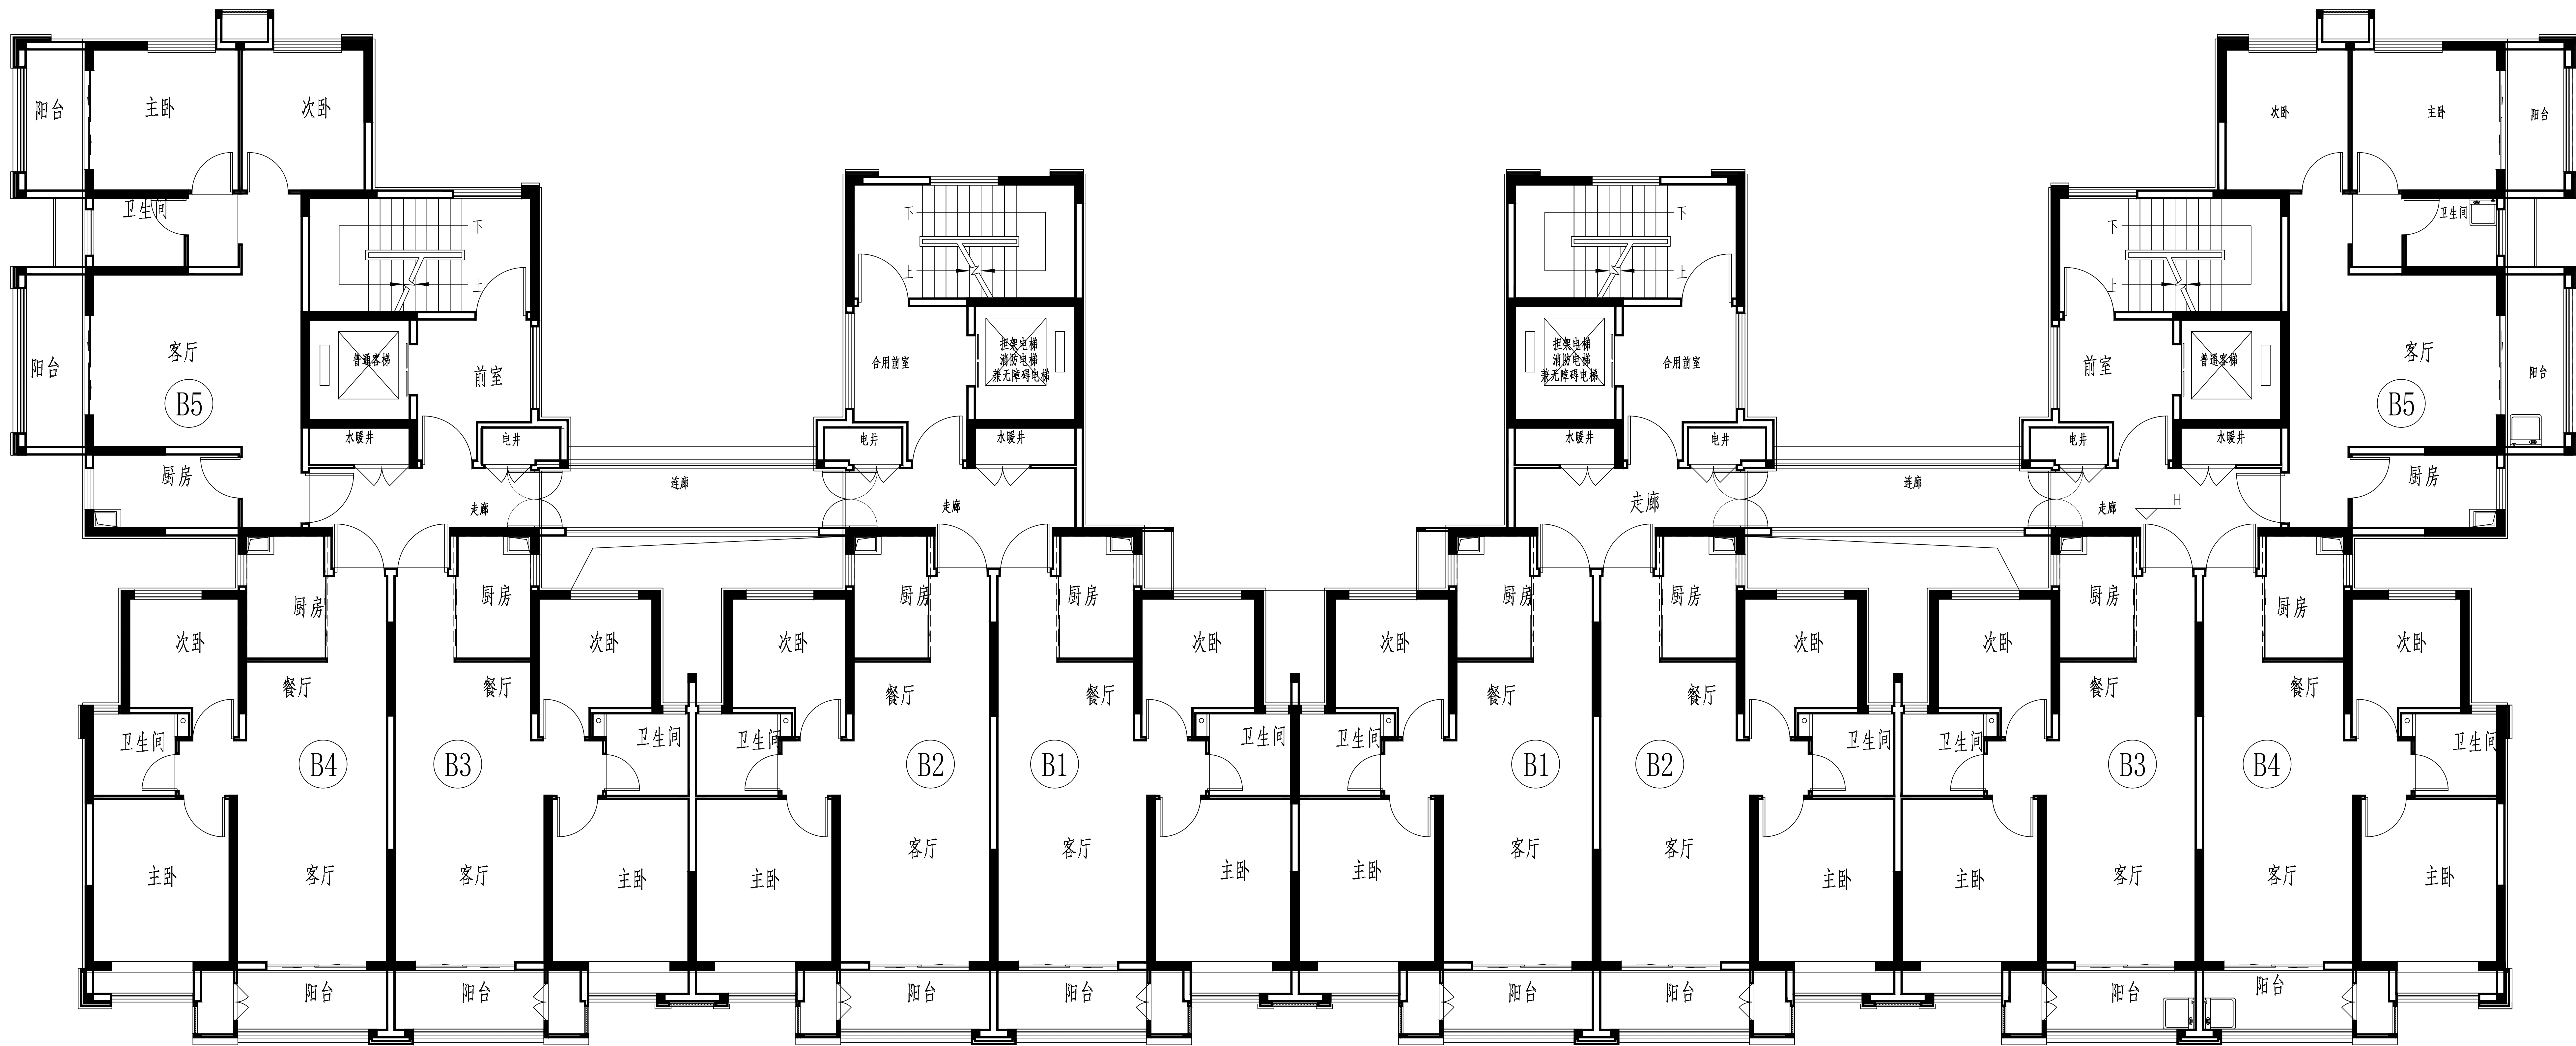

1#楼标准层平面图 1:100