
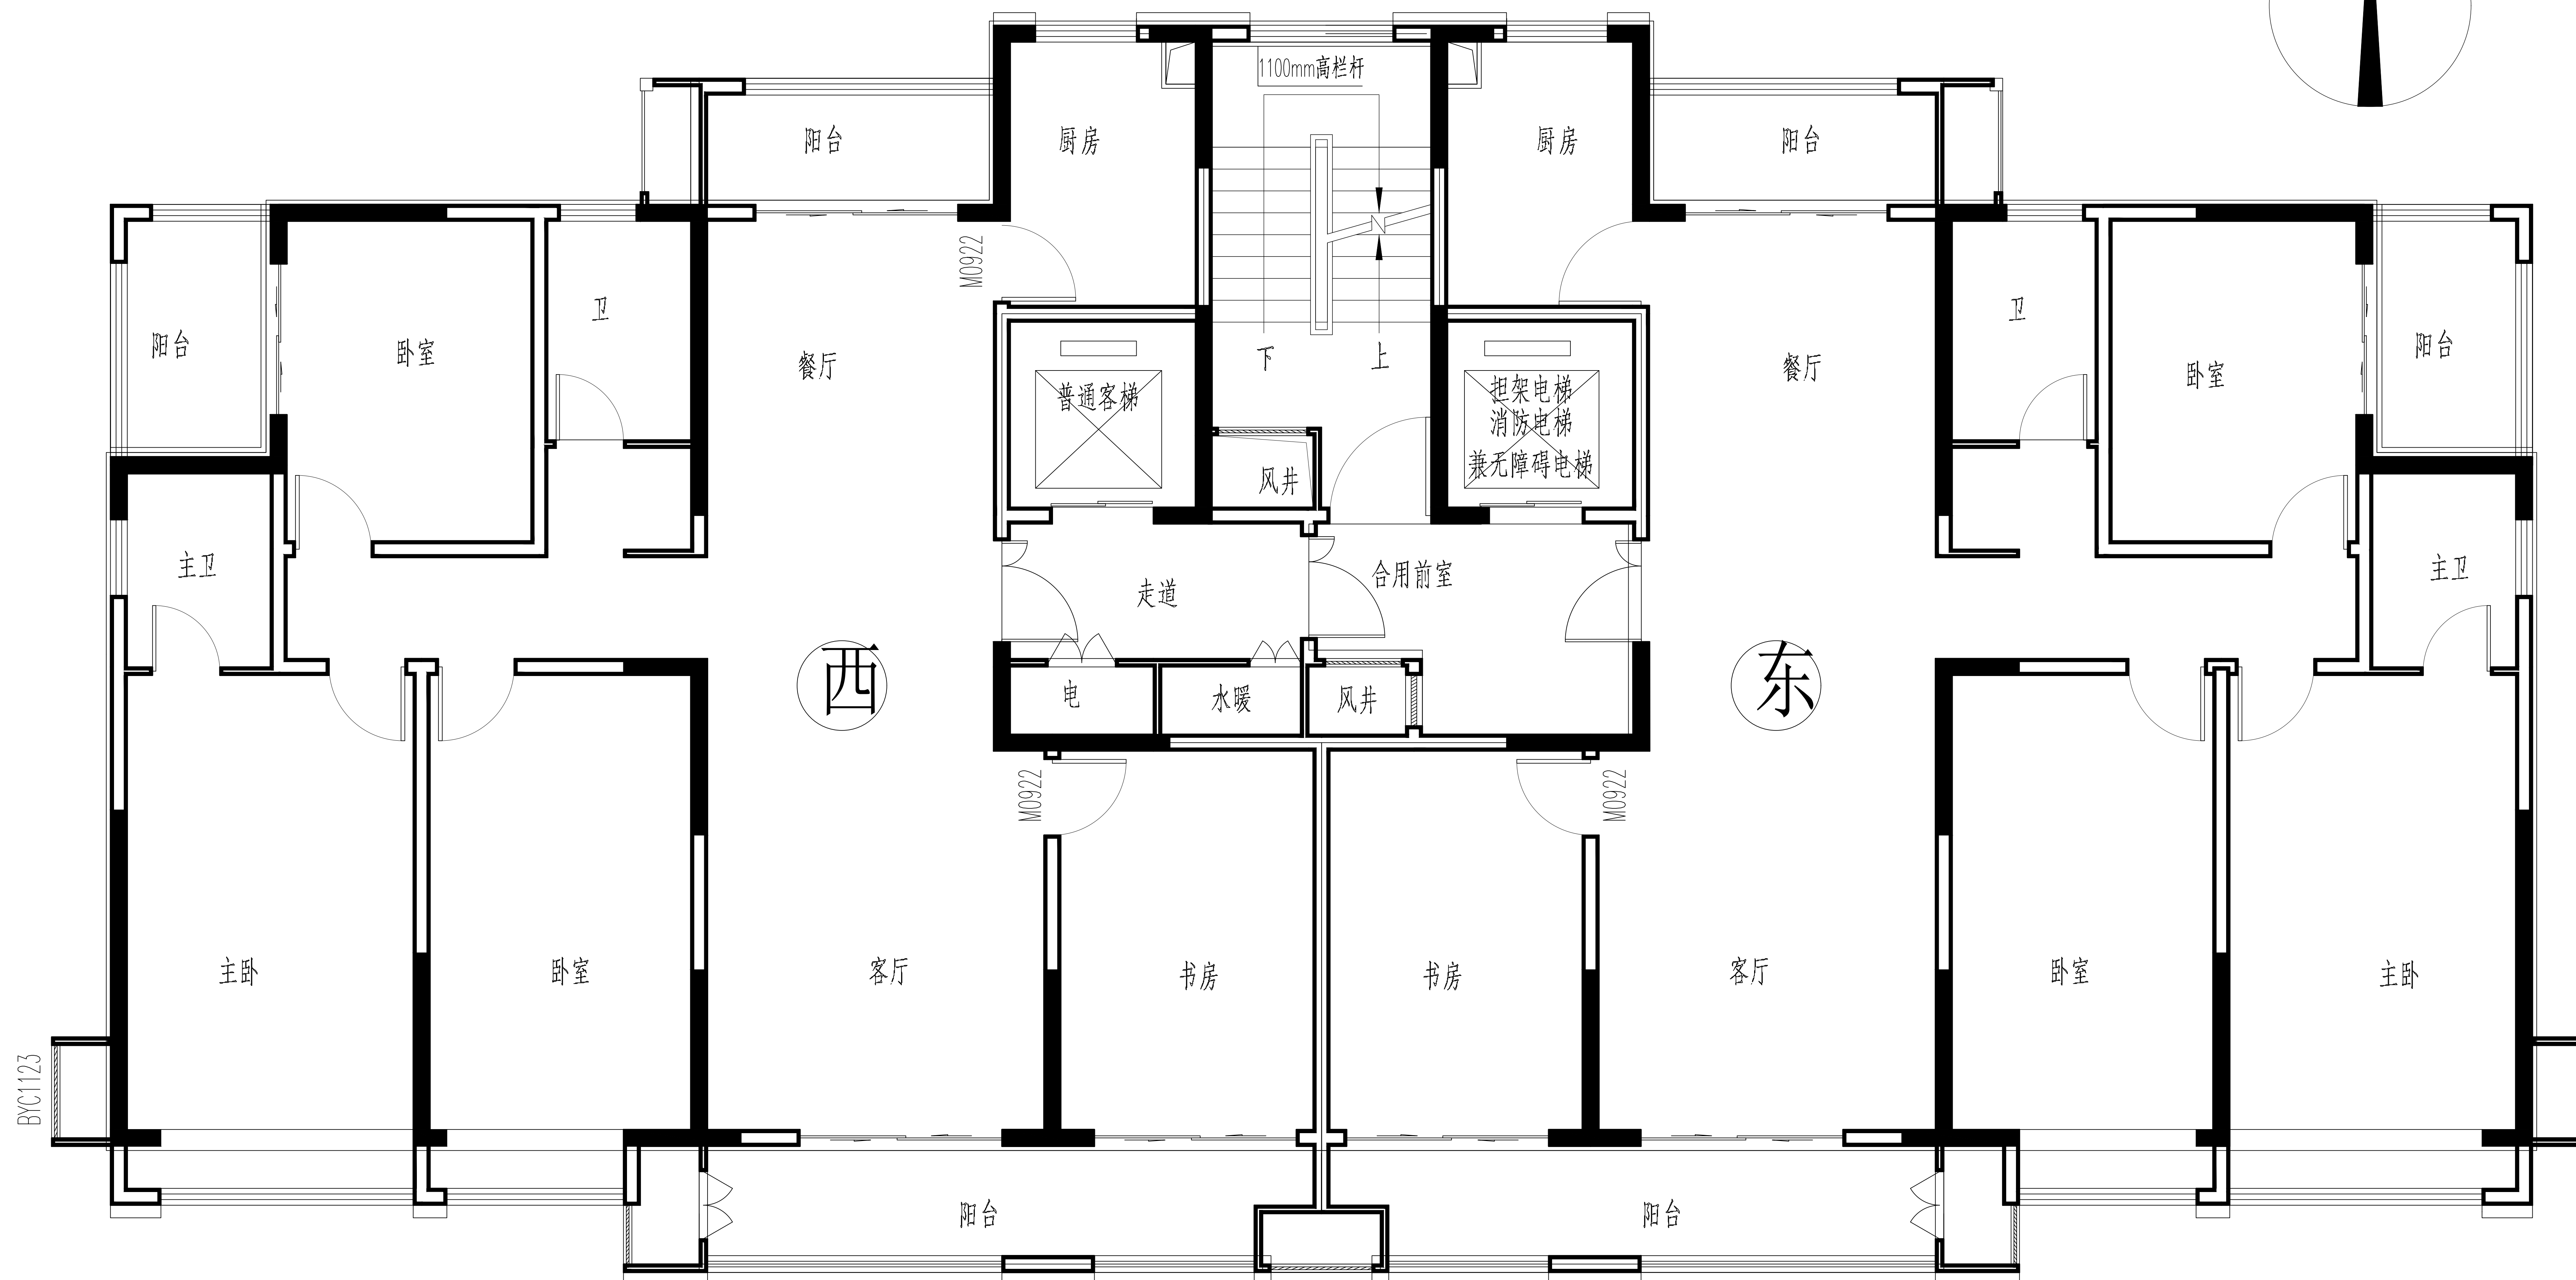


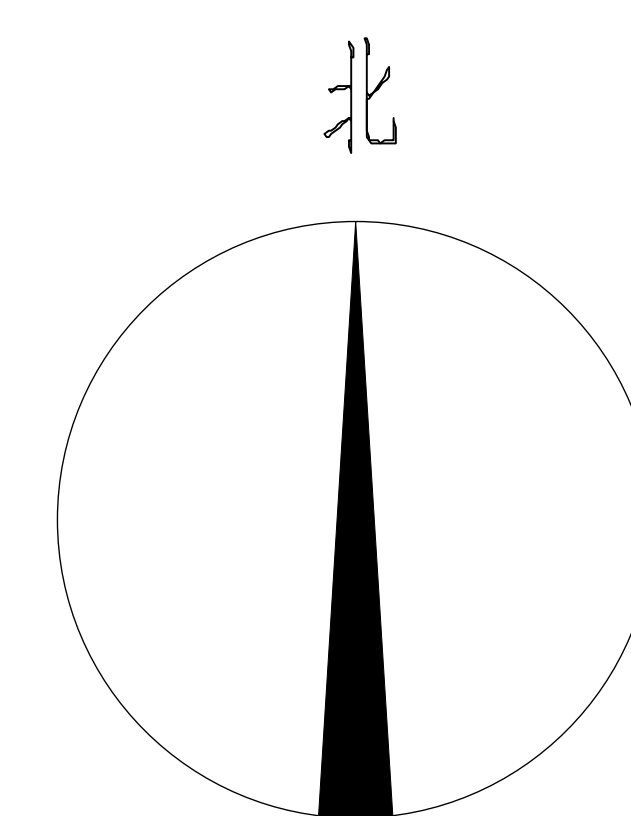

2#楼标准层平面图:100